



**CONSTRUÇÃO DA ESTRADA NACIONAL DE MALIANA-CAILACO-PONTE DE
MAROBO (26 KM) MUNICÍPIO DE BOBONARO**

TENDER/105/MOP-2025

EMENDA Nº 1

Data: 7 de Outubro de 2025

A presente emenda nº 1 é emitida para alterar os seguintes itens do Caderno de Encargos nos termos da Instrução aos Concorrentes 8.1 do Programa de Procedimento (Secção I).

Item	Secção/Cláusula/ Nº de pág. do Caderno de Encargos	Conforme o original do Caderno de Encargos	Conforme a Emenda nº 1
1.	Especificações emitidas como volume em separado- ITEM 105- Veículos do Engenheiro		<u>Especificações de Veículo</u> Pick-up de cabine dupla com tração às quatro rodas, motor diesel de 2500cc (mínimo), ar condicionado, mínimo de 4 lugares, caixa de velocidades de 5 mudanças com engrenagem de transferência de relação alta/baixa, <i>airbags</i> para condutor e passageiro, 4 portas, equipada com rádio AM/FM.

Hermingardo Albano Soares

Diretor-Executivo, Comissão Nacional de Aprovisionamento (CNA)



CLARIFICATION NO.2

Date: 7 October 2025

**CONSTRUCTION OF NATIONAL ROAD, MALIANA-CAILACO-MAROBO BRIDGE
(26KM) BOBONARO MUNICIPALITY
TENDER/105/MOP-2025**

No.	Questions	Responses
1.	BOQ Item 104: Please give details or drawings of Office and Accommodations for the Engineer.	Please see attached drawings as <u>Appendix-1</u>
2.	BOQ Item 105: please give the type and quantity of Vehicles for the Engineer.	<u>Vehicle Specification:</u> Four (4) wheel drive double cab pick-up, 2500cc (minimum) diesel engine, air conditioned, 4 seats (minimum), 5 speed transmissions with high/low ratio transfer gear, driver and passenger airbags, 4 doors, with AM/FM radio.
3.	BOQ Item 501(a): Bore Pile Dia 800. Please confirm if this item includes payment for drilling, concrete and reinforcement works for bored piles. Otherwise, its concrete is already covered on either Item 506(1)b or 506(1)f and its reinforcement on Item 505?	(1) Included. Please see attached <u>Appendix-1</u> (2) The reinforcements for item 506(1)b and 506(1)f, separated. The reinforcement are in the item 505- Reinforcement Steel. <u>Please see attached Appendix-1</u>
4.	Upon careful examination, we noted that the tender package contains drawings related to the bridge structures; however, we could not locate the corresponding road design drawings. In order to prepare a complete and compliant proposal, we kindly request clarification and provision of the road design drawings.	Refer to <u>Appendix-1</u>
5.	1. BOQ Items 103, 108, and 109 These items have neither unit nor quantity in the Bill of Quantities. Could you please confirm whether pricing is required for these items?	• Item 103 is included in Item 102..1 the detailed about the filed office and facilities for contractor is as follow: - Base Camp 1- Maliana Side (60 Square meter) - Base Camp 2 – Marobo Side (150 Square meter) • Item 108 is covered in “Overhead”



MINISTÉRIO DO PLANEAMENTO
E INVESTIMENTO ESTRATÉGICO
IX GOVERNO CONSTITUCIONAL



Comissão Nacional de Aprovisionamento

No.	Questions	Responses	
	<table><tr><td>100</td><td>GENERAL</td><td></td><td></td></tr><tr><td>102.1.1</td><td>Mobilization Requirement for All Contract</td><td>Ls</td><td>1.00</td></tr><tr><td>102.1.4</td><td>Demobilization of all contract</td><td>Ls</td><td>1.00</td></tr><tr><td>103</td><td>Field Offices and Facilities for the Contractor</td><td></td><td></td></tr><tr><td>104</td><td>Office and Accomodations for the Engineer</td><td>Ls</td><td>1.00</td></tr><tr><td>105</td><td>Vehicles for the Engineer</td><td>Ls</td><td>1.00</td></tr><tr><td>106.1</td><td>Laboratory Testing Services</td><td>Ls</td><td>1.00</td></tr><tr><td>106.2</td><td>Drilling, Including SPT and Report</td><td>Ls</td><td>1.00</td></tr><tr><td>108</td><td>Traffic Management and Safety</td><td></td><td></td></tr><tr><td>109</td><td>Field Engineering</td><td></td><td></td></tr><tr><td>114</td><td>Enviromental Safeguard</td><td>Ls</td><td>1.00</td></tr><tr><td>115(3)</td><td>Relocation of Existing Electric Utility Pole - Medium Voltage</td><td>Each</td><td>10.00</td></tr></table>	100	GENERAL			102.1.1	Mobilization Requirement for All Contract	Ls	1.00	102.1.4	Demobilization of all contract	Ls	1.00	103	Field Offices and Facilities for the Contractor			104	Office and Accomodations for the Engineer	Ls	1.00	105	Vehicles for the Engineer	Ls	1.00	106.1	Laboratory Testing Services	Ls	1.00	106.2	Drilling, Including SPT and Report	Ls	1.00	108	Traffic Management and Safety			109	Field Engineering			114	Enviromental Safeguard	Ls	1.00	115(3)	Relocation of Existing Electric Utility Pole - Medium Voltage	Each	10.00	Item 109 “Field Engineering” is covered under the unit price of pay item.
100	GENERAL	
102.1.1	Mobilization Requirement for All Contract	Ls	1.00	
102.1.4	Demobilization of all contract	Ls	1.00	
103	Field Offices and Facilities for the Contractor	
104	Office and Accomodations for the Engineer	Ls	1.00	
105	Vehicles for the Engineer	Ls	1.00	
106.1	Laboratory Testing Services	Ls	1.00	
106.2	Drilling, Including SPT and Report	Ls	1.00	
108	Traffic Management and Safety	
109	Field Engineering	
114	Enviromental Safeguard	Ls	1.00	
115(3)	Relocation of Existing Electric Utility Pole - Medium Voltage	Each	10.00	
6.	BOQ Item 106.2 – “Drilling, Including SPT and Report” Could you please confirm whether the “Report” refers to a geotechnical investigation report to be conducted prior to foundation works? Kindly also clarify the required scope of the SPT.	Please see Appendix-No.1	
7.	Asphalt Concrete Layers Both AC-WC (Wearing Course) and AC-BC (Binder Course) are listed in the BOQ. However, in the drawings, only AC-BC is shown, with no indication of AC-WC. Could you please clarify.	For Roads, 1 layer AC-BC (6cm) and the AC-WC (5cm) only for bridge. Please see the annex of Drawing	



Hermingardo Albano Soares
Executive Director of NPC



CONSTRUÇÃO DA ESTRADA NACIONAL DE MALIANA-CAILACO-PONTE DE
MAROBO (26 KM) MUNICÍPIO DE BOBONARO

TENDER/105/MOP-2025

ESCLARECIMENTO Nº 1

Data: 7 de Outubro de 2025

N ^a	Questões	Respostas
1.	Item 104 do Mapa de Quantidades (BOQ): Solicitamos detalhes ou desenhos relativos ao escritório e alojamentos para o Engenheiro.	É favor consultar os desenhos em anexo como <u>Apêndice 1.</u>
2.	Item 105 do Mapa de Quantidades (BOQ): Solicitamos detalhes sobre o tipo e quantidade de veículos do Engenheiro.	<u>Especificações de Veículo</u> Pick-up de cabine dupla com tração às quatro rodas, motor diesel de 2500cc (mínimo), ar condicionado, mínimo de 4 lugares, caixa de velocidades de 5 mudanças com engrenagem de transferência de relação alta/baixa, <i>airbags</i> para condutor e passageiro, 4 portas, equipada com rádio AM/FM.
3.	Item 501(a) do Mapa de Quantidades (BOQ): <i>Bore Pile Dia 800</i> . Solicitamos confirmação se este item inclui o pagamento dos trabalhos de perfuração, betão e armaduras para estacas escavadas. Caso contrário, o betão já está abrangido pelo Item 506(1)b ou 506(1)f, e as armaduras pelo Item 505?	(1) Included. É favor consultar o <u>Apêndice 1</u> em anexo. (2) The reinforcements for item 506(1)b and 506(1)f, separated. The reinforcement are in the item 505-Reinforcement Steel. (3) É favor consultar o <u>Apêndice 1</u> em anexo.
4.	Após análise minuciosa, verificámos que o concurso contém desenhos relativos às estruturas da ponte; contudo, não conseguimos localizar os desenhos correspondentes ao projeto da estrada. Com vista à preparação de uma proposta completa e conforme, solicitamos, esclarecimento e a disponibilização dos desenhos do projeto da estrada.	É favor consultar o <u>Apêndice 1</u> em anexo.



MINISTÉRIO DO PLANEAMENTO
E INVESTIMENTO ESTRATÉGICO
IX GOVERNO CONSTITUCIONAL



Comissão Nacional de Aprovisionamento

N ^a	Questões	Respostas	
5.	Itens 103, 108 e 109 do Mapa de Quantidades (BOQ): Estes itens não apresentam unidade nem quantidade no Mapa de Quantidades. É possível confirmarem se é necessário apresentar preços para estes itens? <table><tr><td>100</td><td>GENERAL</td><td></td><td></td></tr><tr><td>102.1.1</td><td>Mobilization Requirement for All Contract</td><td>Ls</td><td>1.00</td></tr><tr><td>102.1.4</td><td>Demobilization of all contract</td><td>Ls</td><td>1.00</td></tr><tr><td>103</td><td>Field Offices and Facilities for the Contractor</td><td></td><td></td></tr><tr><td>104</td><td>Office and Accomodations for the Engineer</td><td>Ls</td><td>1.00</td></tr><tr><td>105</td><td>Vehicles for the Engineer</td><td>Ls</td><td>1.00</td></tr><tr><td>106.1</td><td>Laboratory Testing Services</td><td>Ls</td><td>1.00</td></tr><tr><td>106.2</td><td>Drilling, Including SPT and Report</td><td>Ls</td><td>1.00</td></tr><tr><td>108</td><td>Traffic Management and Safety</td><td></td><td></td></tr><tr><td>109</td><td>Field Engineering</td><td></td><td></td></tr><tr><td>114</td><td>Enviromental Safeguard</td><td>Ls</td><td>1.00</td></tr><tr><td>115(3)</td><td>Relocation of Existing Electric Utility Pole - MediumVoltage</td><td>Each</td><td>10.00</td></tr></table>	100	GENERAL			102.1.1	Mobilization Requirement for All Contract	Ls	1.00	102.1.4	Demobilization of all contract	Ls	1.00	103	Field Offices and Facilities for the Contractor			104	Office and Accomodations for the Engineer	Ls	1.00	105	Vehicles for the Engineer	Ls	1.00	106.1	Laboratory Testing Services	Ls	1.00	106.2	Drilling, Including SPT and Report	Ls	1.00	108	Traffic Management and Safety			109	Field Engineering			114	Enviromental Safeguard	Ls	1.00	115(3)	Relocation of Existing Electric Utility Pole - MediumVoltage	Each	10.00	• O Item 103 encontra-se incluído no Item 102.1. Os detalhes relativos ao escritório local e às instalações para o empreiteiro são os seguintes: - <i>Base Camp 1</i>- lado de Maliana (60 metros quadrados) - <i>Base Camp 2</i> – lado de Marobo (150 metros quadrados) • O Item 108 é abrangido nas “Despesas” O Item 109 “<i>Field Engineering</i>” está incluído no preço unitário do item de pagamento.
100	GENERAL	
102.1.1	Mobilization Requirement for All Contract	Ls	1.00	
102.1.4	Demobilization of all contract	Ls	1.00	
103	Field Offices and Facilities for the Contractor	
104	Office and Accomodations for the Engineer	Ls	1.00	
105	Vehicles for the Engineer	Ls	1.00	
106.1	Laboratory Testing Services	Ls	1.00	
106.2	Drilling, Including SPT and Report	Ls	1.00	
108	Traffic Management and Safety	
109	Field Engineering	
114	Enviromental Safeguard	Ls	1.00	
115(3)	Relocation of Existing Electric Utility Pole - MediumVoltage	Each	10.00	
6.	Item 106.2 do Mapa de Quantidades (BOQ): – “Drilling, Including SPT and Report” Could you please confirm whether the “Report” refers to a geotechnical investigation report to be conducted prior to foundation works? Kindly also clarify the required scope of the SPT.	É favor consultar o Apêndice 1 em anexo.	
7.	Camadas de Betão Betuminoso Tanto o AC-WC (Camada de Desgaste) como o AC-BC (Camada de Ligação) estão listados no Mapa de Quantidades. No entanto, nos desenhos apenas está representado o AC-BC, sem qualquer indicação do AC-WC. É possível esclarecerem esta situação?	Para as estradas, aplica-se uma camada de AC-BC (6 cm), sendo que a camada de AC-WC (5 cm) é aplicada apenas na ponte. É favor consultar os desenhos em anexo.	


Hermingardo Albano Soares
Diretor-Executivo, CNA

Appendix-1

UNIT PRICE ANALYSIS					
PAY ITEM NO.		104		UNIT :	Lump sum
WORK ITEM :		Offices and Accomodations for the Engineer			
NO	PRICE COMPONENT	UNIT	VOL	UNIT RATE	AMOUNT
A	OFFICE BUILDING				
1	Engineer Office	Sq.m	100		
2	Security Office	Sq.m	6		
TOTAL OFFICE AND BUILDING (A)					
B	OFFICE AND BUILDING FACILITIES				
1	Work Desk and Chair	Unit	18		
2	Printer (Rent)	Set	18		
3	Computer (Rent)	Set	2		
4	Sofa and coffee table	Set	1		
5	Meeting tables and chairs	Set	1		
6	Kitchen equipment	Set	1		
7	Document rack	Unit	2		
8	Television	Unit	1		
9	Air Conditioning	Unit	3		
10	Fire extinguisher	Unit	1		
11	Electrical	Month	22		
12	Water	Month	22		
13	Office Stationary	Month	22		
14	Photo Copy Machine	Unit	1		
15	Communication Tools	Ls	1		
16	Cleaning and maintenance operations	Month	22		
17	Security Post	Ls	1		
TOTAL OFFICE AND BUILDING FACILITIES (B)					0.00
C	Total Field Offices and Facilities for the Contractor				0.00
D	Overhead and Profit (10% x C)				
E	Unit price (C+D)				0.00

3/10/025

UNIT PRICE ANALYSIS					
PAY ITEM NO.	105	UNIT :		Lump sum	
WORK ITEM :	Vehicles for The Engineer	OUTPUT:		1.00	
NO	PRICE COMPONENT	UNIT	COEF.	UNIT RATE	AMOUNT
A	Vehicles for The Engineer				
1	Purchase 4WD Vehicles for the Engineer	Unit	2		
2	Car Maintenance	Ls	1		
3	Car Fuel and Oil	month	22		
4	Purchase Motorcycle Vehicles for The Engineer	Unit	4		
5	Motoreycle Maintenance	Ls	1		
6	Motoreycle Fuel and Oil	month	22		
B	Total Vehicles for The Engineer				0.00
C	Overhead and Profit (10% x B)				
D	Unit price (B+C)				0.00

Note : All vehicles purchased will be used for project activities and when completed must be handed over to the user.

[Signature]

[Signature]

[Signature] 3/10/025

[Signature]


**STANDARD FORM FOR
UNIT PRICE ANALYSIS RECORD**

PAY ITEM NUMBER :
WORK ITEM : Bore Pile Dia 80 cm (fc' ≥30 MPa)
UNIT : Lin M

ESTIMATE QUANTITY :
TOTAL AMOUNT (\$US) :
% FROM TOTAL AMOUNT :

NO.	COMPONENT	UNIT	ESTIMATE QUANTITY	UNIT PRICE (\$US.)	TOTAL PRICE (\$US.)
A.	<u>MANPOWER</u>				
1.	Labour (L01)	hours	0.0149		
2.	Skill Labour (L02)	hours	0.0064		
3.	Foreman (L03)	hours	0.0021		
Sub Total of Manpower					
B.	<u>MATERIALS</u>				
1.	Concrete fc' 30 MPa	M3	0.5127		
2.	Reinforcement	Kg	71.6829		
3.	Casing, diameter 800 mm = Phi x Uk	Rp/M'	2.5133		
Sub Total of Materials					
C.	<u>EQUIPMENTS</u>				
1.	Bore Pile Machine, Diameter Maks 2m; 150 HP	hours	0.0021		
2.	Concrete Pump	hours	0.1823		
3.	Tools	Ls	1.0000		
Sub Total of Equipment					0.00
D.	TOTAL LABOUR, MATERIALS AND EQUIPMENT COST (A + B + C)				0.00
E.	OVERHEAD & PROFIT				
	10.0 % x D				
F.	UNIT PRICE (D + E)				0.00

- Note: 1 Unit may be based on operating hours for Labor and equipment and volume and/or weight measure for materials.
2 The quantity of unit is the estimated quantity of each component to complete one unit of work of the item number. The Unit Price given by The Bidder shall have no adjustment, except the provisions of Sub-Clause of 14.5 of the Instruction of Bidders
3 Unit costs for equipment are to include for fuel, consumable and operator
4 Unit Price Cost are to include an allowance for all relevant taxes (but excluding PPN payable for the contract) and fees, etc.
5 The Unit Price given by The Bidder must cover all additional labour, material, equipment or loss which may be required to complete the works in accordance with Specification and Drawings.
6 The Unit Price given by The Bidder is including Overhead Cost and Profit

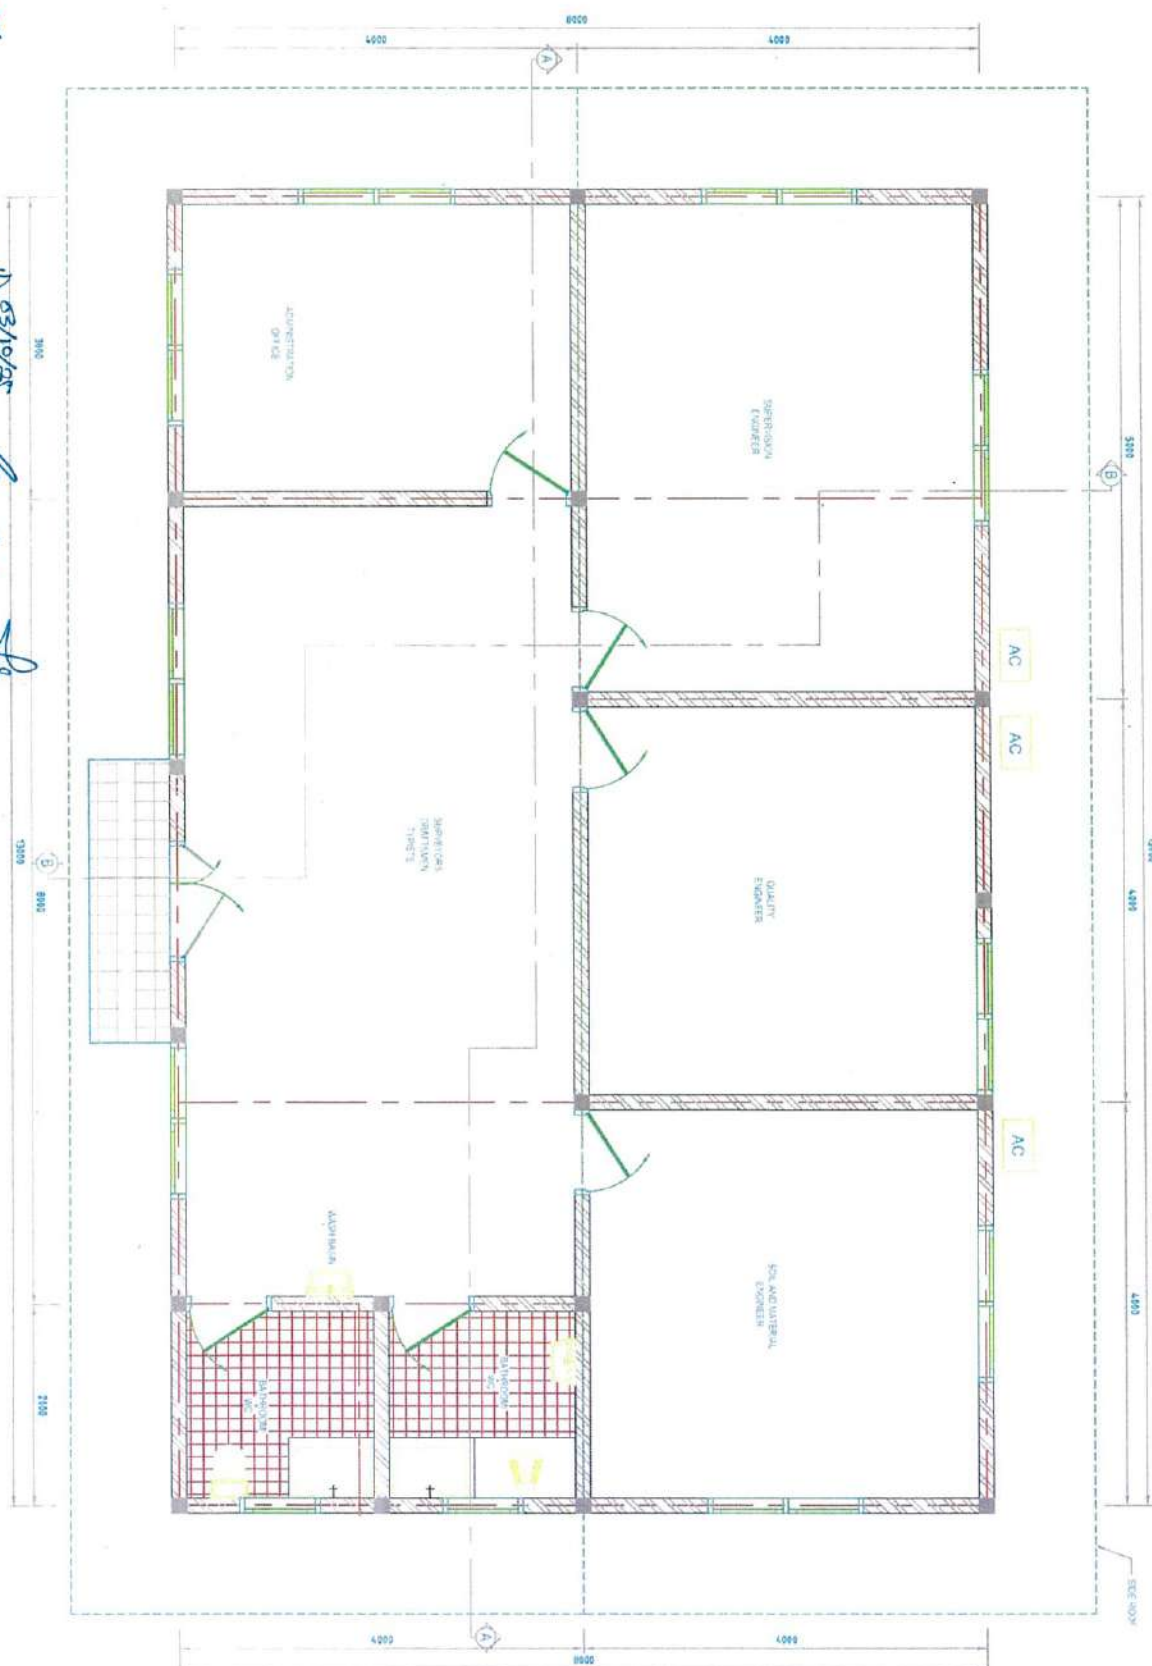





ENGINEER OFFICE PLAN

SCALE 1:50

NOTE
ALL RIGHTS ON THE MATERIALS CONTAINED HEREIN ARE RESERVED



REPÚBLICA DEMOCRÁTICA DE TIMOR LESTE
IX GOVERNO CONSTITUCIONAL
MINISTÉRIO DAS OBRAS PÚBLICAS
ATENÇÃO 20 DE MAIO DE 2011, TIMOR - LESTE

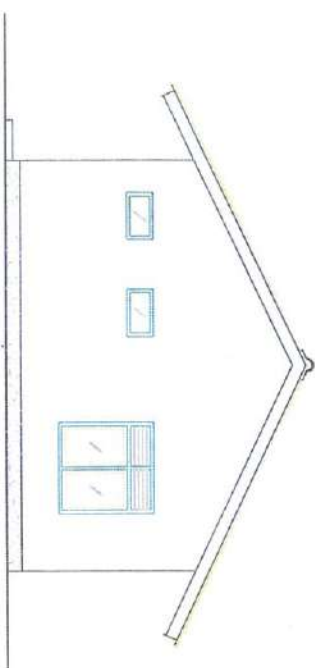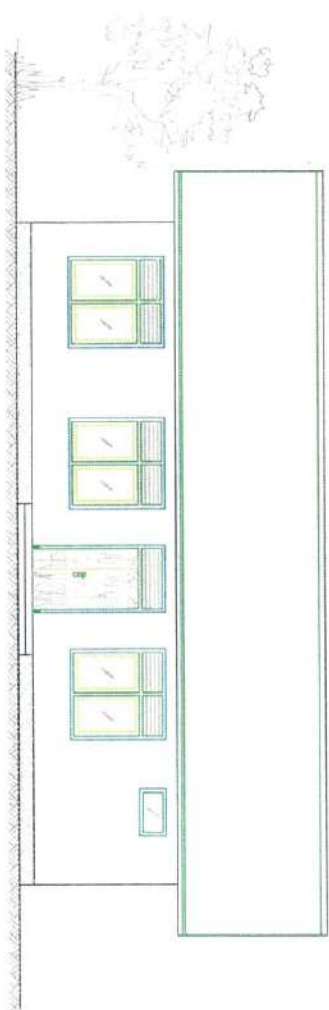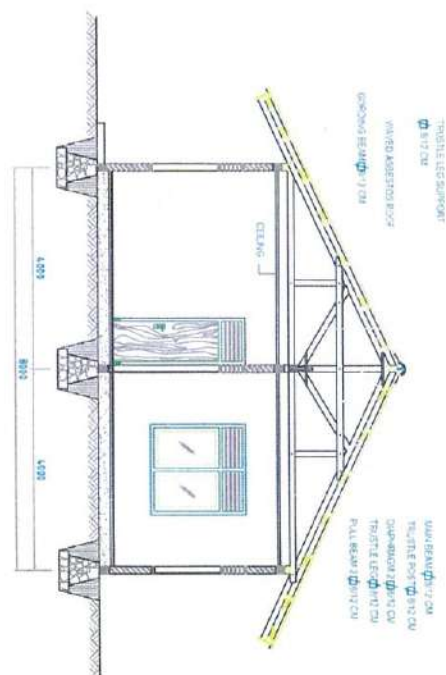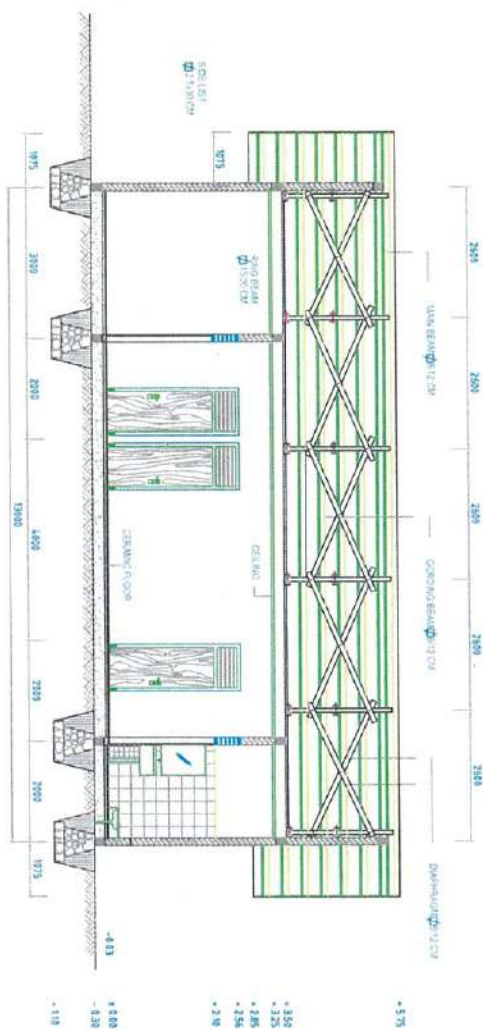

1)

03/06/2025

2. 03/10/2025

03/10/2025

NOTE:
1. ALL DIMENSIONS ARE IN METERS UNLESS OTHERWISE SPECIFIED.
2. LEVELS ARE ALL FINISHES.



MINISTÉRIO DO PLANEAMENTO
E INVESTIMENTO ESTRATÉGICO
IX GOVERNO CONSTITUCIONAL



Comissão Nacional de Aproveitamento

INVITATION FOR BIDS

TENDER/105/MOP-2025

Date: 16 September 2025

1. In accordance with paragraph a) (1) article 43.º, article 44.º, (2) article 73.º from the Decree-Law no. 22/2022, May 11th, amended by the Decree-Law no. 14/2023, April 12th the National Procurement Commission (NPC), as instructed by the Employer – **Ministry of Public Works (MOP)** - is inviting interested eligible international and national companies to submit bids for the:
CONSTRUCTION OF NATIONAL ROAD MALIANA-CAILACO-MAROBO BRIDGE (26KM) BOBONARO MUNICIPALITY
2. The project is located in Bobonaro Municipality.
3. The bidding shall be conducted with **Single Stage-Two Envelopes Procedure**, wherein the Technical Bid and Price Bid shall be submitted together in separately sealed envelopes.
4. Participation in this bidding process is open to all interested international and national bidders. The attention of interested bidders is drawn to the key qualification and award criteria detailed in the Bidding Document, which include:
 - a. **Historical Financial Performance**
Submission of audited financial statements or, if not required by the law of the Bidder's country, other financial statements acceptable to the Employer, for the **last three (3) years (2022, 2023 and 2024)** to demonstrate the current soundness of the Bidder's financial position. As a minimum, the Bidder's net worth for the last year calculated as the difference between total assets and total liabilities should be positive.
 - b. **Average Annual Construction Turnover**
Minimum average annual construction turnover of **US\$ 12,800,000.00** calculated as total certified payments received for contracts in progress or completed, within the **last three (3) years (2022, 2023 and 2024)**. In case of JV, all Partners Combined must meet the requirement, one Partner must meet the **40%** of the Requirement and each Partner must meet the **25%** of the Requirement.
 - c. **Financial Resources**
For Single Entities/Joint Ventures
The Bidder must demonstrate that its financial resources defined in FIN - 3, less its financial obligations for its current contract commitments defined in FIN - 4, meet or exceed the total requirement for the Subject Contract of **US\$ 2,135,000.00**.
In case of JV, all Partners Combined must meet the requirement, one Partner must meet the **40%** of the Requirement, and each Partner must meet the **25%** of the Requirement.
 - d. **Burden of Each Awarded-Ongoing Tender in Timor-Leste**
For Single Entities/ For Joint Ventures
Bidders must complete Form FIN-4, listing all ongoing and awarded public contracts in Timor-Leste, including those financed by the Government (RDTL), Multilateral Development Banks (MDBs), or bilateral partners. For each contract, the outstanding contract value must be declared - defined as the remaining amount the bidder is entitled to receive for works or services not yet completed or invoiced.

ANÚNCIO DE CONCURSO

TENDER/105/MOP-2025

Data: 16 de Setembro de 2025

1. Nos termos da alínea a) do nº 1 do artigo 43º, artigo 44.º, nº 2 do artigo 73.º do Decreto-Lei nº 22/2022 de 11 de Maio, alterado pelo Decreto-Lei nº 14/2023, de 12 de Abril, a Comissão Nacional de Aproveitamento (CNA), conforme instruída pela Entidade Adjudicante – **Ministério das Obras Públicas (MOP)** - convida empresas internacionais e nacionais elegíveis a apresentarem propostas para:
CONSTRUÇÃO DA ESTRADA NACIONAL DE MALIANA-CAILACO-PONTE DE MAROBO (26 KM) MUNICÍPIO DE BOBONARO
2. A localização do projeto é no Município de Bobonaro.
3. O concurso será realizado sob **Fase Única - Procedimento de dois envelopes**, sendo que as propostas Técnica e Financeira deverão ser apresentadas juntamente mas em envelopes separados e devidamente selados.
4. A participação neste processo de concurso está aberta a todos os candidatos internacionais e nacionais interessados. Chama-se atenção dos candidatos interessados para os principais critérios de qualificação detalhados no Programa de Procedimento, que incluem:
 - a. **Histórico Financeiro**
Apresentação de demonstrações financeiras auditadas ou, caso não seja exigido pela lei do país do candidato, outras demonstrações financeiras aceitáveis para a Entidade Adjudicante referentes aos **últimos três (3) anos (2022, 2023 e 2024)**, de forma a demonstrar a solidez atual da posição financeira do candidato. No mínimo, o patrimônio líquido do candidato do último ano, calculado como a diferença entre o total de ativos e o total de passivos, deverá ser positivo.
 - b. **Média Anual de Faturação**
Para Entidades Únicas/Consórcios
Média mínima anual de faturação de **US\$12.800.000,00** calculados como o total de pagamentos certificados recebidos por contratos em curso ou concluídos, nos últimos **três (3) anos (2022, 2023 e 2024)**. Em caso de consórcio, todos os sócios em conjunto deverão preencher o requisito, [sendo que] um sócio deverá preencher **40%** do requisito e cada sócio deverá preencher **25%** do requisito.
 - c. **Recursos Financeiros**
Para Entidades Únicas/Consórcios
O candidato deverá demonstrar acesso aos recursos financeiros definidos no formulário FIN-3 menos as suas obrigações financeiras para os seus compromissos contratuais atuais definidos no formulário FIN-4, a fim de cumprir ou exceder o requisito total de **US\$ 2,135,000.00**. para o Contrato em epígrafe.
Em caso de consórcio, todos os sócios em conjunto deverão preencher o requisito, [sendo que] um sócio deverá preencher **40%** do requisito e cada sócio deverá preencher **25%** do requisito.
 - d. **Encargo de cada contrato adjudicado/em curso em Timor-Leste** **Para Entidades Únicas/Consórcios**
Os candidatos deverão preencher o Formulário FIN-4, listando todos os contratos públicos adjudicados e em curso em Timor-Leste, incluindo os financiados pelo Governo da RDTL, por Bancos Multilaterais de Desenvolvimento (BMDs) ou por parceiros bilaterais. Para cada contrato, deverá declarar-se o valor contratual pendente — definido como o montante restante devido ao



MINISTÉRIO DO PLANEAMENTO E INVESTIMENTO ESTRATÉGICO IX GOVERNO CONSTITUCIONAL



Comissão Nacional de Aprovisionamento

Bidders with total outstanding contract values equal to or less than **US\$ 40,000,000.00** will receive higher scores under this criterion. Bidders exceeding this threshold may still qualify but will receive lower or no scores.

In case of JV, all Partners Combined not applicable, one Partner Not Applicable and each Partner must meet the Requirements.

e. Contracts of Similar Size and Nature

Participation as a prime contractor or joint venture partner in at least two (2) contracts that have been successfully or substantially completed between 1st January 2018 and bid submission deadline and that are similar to the proposed works, where the value of the Bidder's participation under each contract exceeds **US\$ 20,400,000.00**

The similarity of the contracts shall be based on Section 6, Works' Requirements and Scope of Works, specify the minimum key requirements in terms of physical size, complexity, construction method, technology and/or other characteristics. In case of JV, One Partner must meet the requirement.

f. Construction Experience in Key Activities

For the above and any other contracts [completed or For the above and any other contracts that have been successfully or substantially completed as prime contractor or joint venture member between 1st January 2018 and Bid submission deadline, a minimum construction experience in the following key activities successfully completed in one contract :

- 1.Stone masonry/Gabion: 18,000.00 M3
- 2.Excavation/Embankment: 195,000.00 M3
- 3.Aggregate Base/Subbase: 85,000.00 M3
- 4.Bridge with Pile Construction
- 5.Asphaltic Concrete wearing Binder Course: 160,000.00.

In case of JV, One Partner must meet the requirement.

5. The minimum passing score for bidder qualification is **75 points**. The Bidder must submit the entire qualification document as required in the Bidding Document.
6. Interested bidders may inspect the Bidding Documents or obtain further information from:
National Procurement Commission (NPC)
Avenida de Balide, Dili, Timor-Leste
Tel: +670 3331101
Email: mj@cna.gov.tl
CC: as@cna.gov.tl; ns@cna.gov.tl; ab@cna.gov.tl;
at@cna.gov.tl and nf@cna.gov.tl
7. The Bidding Document can be obtained free-of-charge by any interested companies by sending through email a letter to participate in the tender to the email addresses specified above. Upon receipt of letter of intent, the National Procurement Commission (NPC) will promptly send via email a PDF copy of the documents including Bid Submission Forms.
8. **Site visit is mandatory.**
For the site-visit information, the bidder may contact NPC through email mj@cna.gov.tl; Copy to: as@cna.gov.tl ; ns@cna.gov.tl; ab@cna.gov.tl; at@cna.gov.tl and nf@cna.gov.tl
All the costs of visiting the Site shall be at the Bidder's own expense.

The site visit will be announced in Prebid Meeting.

concorrente pela execução de obras ou prestação de serviços ainda não concluídos ou faturados.

Os candidatos com valores totais pendentes iguais ou inferiores a US\$ 40.000.000,00 receberão pontuações mais elevadas sob este critério. Os candidatos que excedam esse limite poderão ainda qualificar-se, sendo-lhes atribuídas, no entanto, pontuações menores ou nenhuma pontuação. Em caso de consórcio, cada um dos sócios deverá preencher o requisito.

e. Contratos semelhantes em dimensão e natureza

Participação como empreiteiro principal ou sócio de consórcio em, pelo menos, dois (2) contratos que tenham sido satisfatória/substancialmente concluídos entre 1 de Janeiro de 2018 e o prazo de apresentação de propostas para o presente concurso e que sejam semelhantes às obras propostas, sendo o montante da participação do candidato em cada contrato igual ou superior a **US\$ 20.400.000,00**.

A semelhança dos contratos terá por base a Secção 6, Requisitos e Âmbito das Obras, onde se especificam os principais requisitos mínimos em termos de dimensão física, complexidade, método de construção, tecnologia e/ou outras características. Em caso de consórcio, um dos sócios deverá preencher o requisito.

f. Experiência de construção em atividades principais

Para os contratos supracitados e quaisquer outros contratos [concluídos ou substancialmente concluídos], como empreiteiro principal ou sócio de consórcio entre 1 de Janeiro de 2018 e o prazo de apresentação de propostas para o presente concurso, exige-se uma experiência mínima de construção nas seguintes atividades principais concluídas com sucesso num contrato:

1. Alvenaria/ Gabiões: 18.000,00 M3
2. Escavação/Aterro: 195.000,00 M3
3. Camada de base/sub-base: 85.000,00 M3
4. Ponte com construção sobre fundações em estacas
5. Camada de desgaste em betão: 160.000,00.

Em caso de consórcio, um dos sócios deverá preencher o requisito.

5. A pontuação mínima de passagem para a qualificação de cada candidato é de **75 pontos**. O candidato deverá apresentar todos os documentos de qualificação conforme exigido pelo Programa de Procedimento/Caderno de Encargos.
6. Os candidatos interessados poderão consultar as peças de procedimento ou obter informações complementares com a:
Comissão Nacional de Aprovisionamento (CNA)
Avenida de Balide, Dili, Timor-Leste
Tel: +670 3331101
Email: mj@cna.gov.tl
CC: as@cna.gov.tl; ns@cna.gov.tl; ab@cna.gov.tl;
at@cna.gov.tl e nf@cna.gov.tl
7. As empresas interessadas poderão obter, gratuitamente, o Programa de Procedimento/Caderno de Encargos mediante o envio – por *email* – de uma carta para participação no concurso, para os endereços de *email* acima especificados. Após a receção da referida carta, a Comissão Nacional de Aprovisionamento (CNA) enviará prontamente, através de *email*, cópias em PDF dos documentos solicitados (incluindo formulários para apresentação).
8. **A visita ao terreno é obrigatória.**
Para mais informações sobre a visita ao terreno, os candidatos poderão contactar a CNA através do *email* mj@cna.gov.tl; com cópia para: as@cna.gov.tl; ns@cna.gov.tl; ab@cna.gov.tl; at@cna.gov.tl; e nf@cna.gov.tl



MINISTÉRIO DO PLANEAMENTO
E INVESTIMENTO ESTRATÉGICO
IX GOVERNO CONSTITUCIONAL



Comissão Nacional de Aprovisionamento

9. A pre-bid meeting will be held at **10:00 hour's local time on 29 September 2025** at the same address specified above. **Attending the Pre-bid meeting is mandatory**;
10. Bidders must enclose with their Technical Bid a Bid Security (in the form of Bank Guarantee) in the amount shown below: **US\$ 256,000.00 (United States Dollar Two Hundred Fifty-Six Thousand)**.
11. The bid security shall be valid **twenty-eight (28) days** beyond the original validity period of the bid, or beyond any period of extension if requested under ITB 19.1.
12. The bid must be received in the Tender Box located at the same address specified above not later than **15:00 hour's local time on 27 October 2025**.
13. Technical Bids will be opened at the same address on the **27 October 2025 at 15:00 hours Timor-Leste time** and in the presence of Bidders representative who wish to attend. Technical Bids will be opened immediately after submission of bids.
14. Any Bid or its modification received by the Employer after the deadline shall be declared late and rejected, and promptly returned unopened.
15. The Maximum budget for the assignment: **US\$ 25,610,793.14** (inclusive of Taxes and other expense and profit). The Bidder is responsible to pay all applicable taxes in accordance with the law and as per bidding document.
Note: The Employer may disqualify evaluated price bids exceeding maximum budget.
16. The duration for construction is **24 Months and Defect Notification Period is 365 days**
17. Bidder shall provide justification in the price bid if abnormally low-price bid (if it doesn't reach **70%** of the cost estimate).
18. The Employer shall award the contract to the Bidder with the highest combined score evaluated in accordance with the procedure specified under Section 3 – Bid Evaluation Procedure, provided further that the Bidder is determined to be qualified to perform the Contract satisfactorily.
19. The winner of this tender will be required to submit a Performance Guarantee in the form of an unconditional and non-revocable bank guarantee. Bank Guarantee issued by an overseas bank shall have a corresponding bank in TL. Additionally, during contract implementation, the winner (awardee) will be subjected to a quality guarantee in the form of retention.
20. Bidder shall be responsible for paying of all related taxes.
21. The bid Validity is **180 days** after the submission of the bid.
- Todas as despesas associadas à visita ao terreno serão da inteira responsabilidade do candidato. A referida **visita será anunciada durante a conferência prévia**.
9. Terá lugar uma conferência prévia pelas **10 horas (hora local), a 29 de Setembro de 2025**, no endereço supracitado. A participação na conferência prévia é **obrigatória**.
10. Os candidatos deverão anexar às suas Propostas Técnicas uma **Garantia de Concurso (sob a forma de Garantia Bancária)** no valor de **US\$ 256.000,00 (duzentos e cinquenta e seis mil dólares norte-americanos)**.
11. A garantia de concurso deverá ser válida até **vinte e oito (28) dias** após o prazo original de validade da proposta, ou após qualquer período de prorrogação, caso solicitado, nos termos da IAC19.1.
12. As propostas deverão ser recebidas na Caixa de Concurso localizada no supracitado endereço, o mais tardar até às **15 horas (hora local) do dia 27 de Outubro de 2025**.
13. As Propostas Técnicas serão abertas no mesmo endereço a **27 de Outubro de 2025 pelas 15 horas locais de Timor-Leste** e na presença dos representantes dos concorrentes que desejarem assistir. As Propostas Técnicas serão imediatamente abertas após a sua apresentação.
14. Quaisquer propostas ou respetivas alterações recebidas pela Entidade Adjudicante após o prazo determinado, serão declaradas tardias e rejeitadas, sendo imediatamente devolvidas intactas.
15. Orçamento máximo para a obra: **US\$25.610.793,14** (incluindo impostos aplicáveis e demais despesas e encargos). O concorrente será responsável pelo pagamento de todos os impostos aplicáveis nos termos da lei em vigor e de acordo com as peças de procedimento.
Nota: A Entidade Adjudicante poderá desqualificar propostas financeiras avaliadas que excedam o orçamento máximo.
16. A duração de construção é de **24 meses**, e o período de notificação de defeitos é de **365 dias**.
17. O candidato deverá apresentar justificação - na proposta financeira - caso o preço proposto não atinja **70%** da estimativa de custo (preço anormalmente baixo).
18. A Entidade Adjudicante deverá adjudicar o contrato ao concorrente com a pontuação global mais elevada, avaliada de acordo com o procedimento especificado na Secção 3 – Procedimento de Avaliação de Propostas - desde que o concorrente seja declarado como qualificado para a boa execução do Contrato.
19. O vencedor deste concurso deverá apresentar uma Caução de Execução sob a forma de garantia bancária incondicional e irrevogável. A Garantia Bancária emitida por banco estrangeiro deverá ter um banco correspondente em TL. Além disso, durante a execução do contrato, o vencedor (adjudicatário) estará sujeito a uma caução de qualidade na forma de retenção.
20. O concorrente será responsável pelo pagamento de todos os impostos inerentes.
21. A validade da Proposta deverá ser de **180 dias** após a sua apresentação.
- 
Hermingardo Albano Soares
Diretor-Executivo da Comissão Nacional de Aprovisionamento